


**F**

**VL**

**NL**

**G**

**FG**

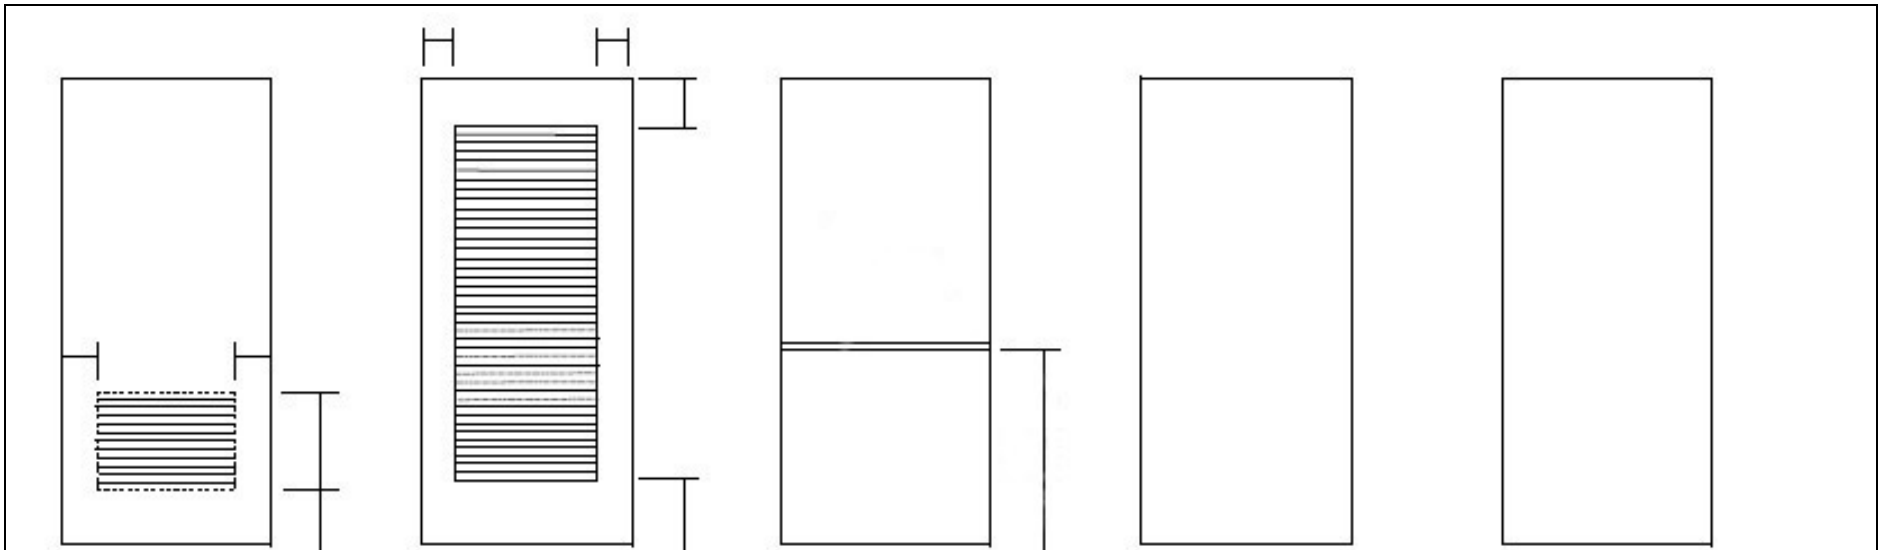

**L**

**FL**

**D**



**Custom Metal Products**

Project: \_\_\_\_\_

**Standard Door Elevations**

DWG N.T.S

Drawn By: \_\_\_\_\_

Date: \_\_\_\_\_

Sheet \_\_\_\_\_ of \_\_\_\_\_